



DWG: F:\2017\2001-2500\017-2410\40-Design\Exhibits\T_SWINGSTER_72410.dwg
 DATE: Aug 09, 2018 2:32pm XREFS: T_PBASE_72410 V_XTOPO_172410 V_XBASE_172410 T_PHATCH_72410
 USER: rkubert

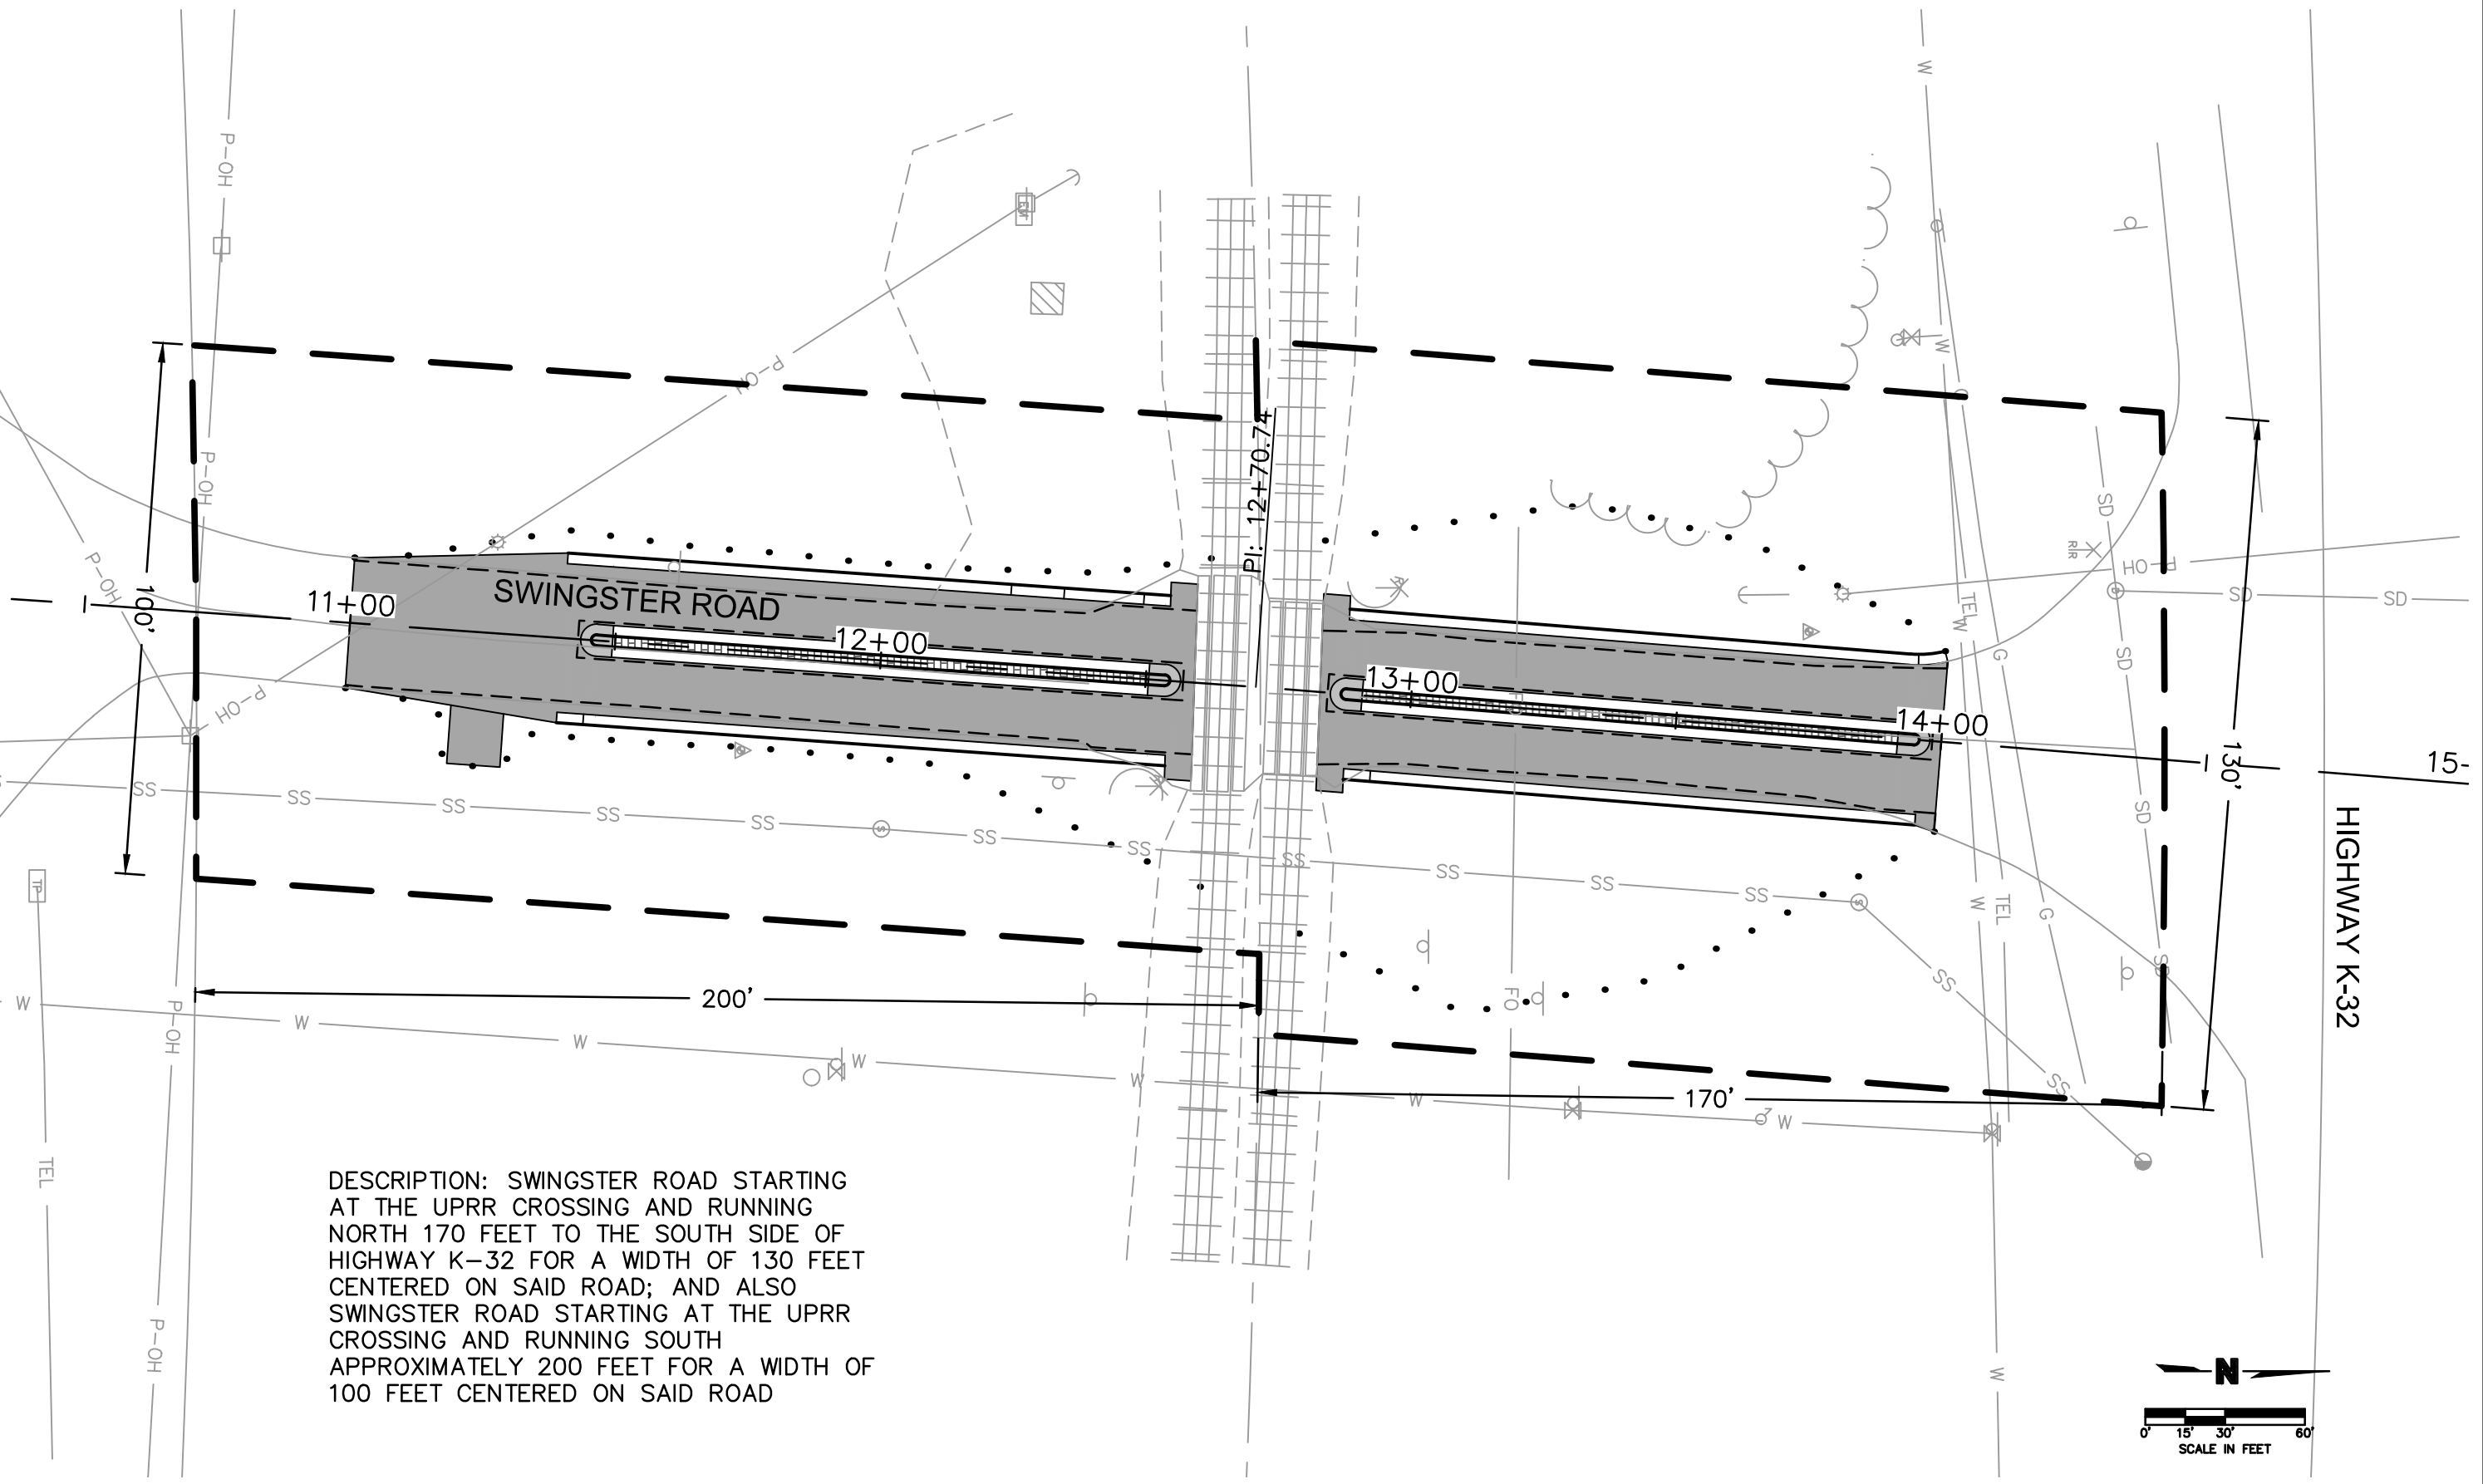

DESCRIPTION: SWINGSTER ROAD STARTING AT THE UPRR CROSSING AND RUNNING NORTH 170 FEET TO THE SOUTH SIDE OF HIGHWAY K-32 FOR A WIDTH OF 130 FEET CENTERED ON SAID ROAD; AND ALSO SWINGSTER ROAD STARTING AT THE UPRR CROSSING AND RUNNING SOUTH APPROXIMATELY 200 FEET FOR A WIDTH OF 100 FEET CENTERED ON SAID ROAD

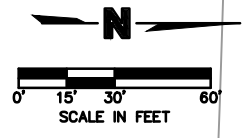

PROJECT NO:	017-2410
DRAWN BY:	RTK
DATE:	8/9/2018

EXHIBIT B: SWINGSTER ROAD

OLSSON ASSOCIATES
 7301 West 133rd Street
 Suite 200
 Overland Park, KS 66213-4750
 TEL 913.381.1170
 FAX 913.381.1174

EXHIBIT
B